
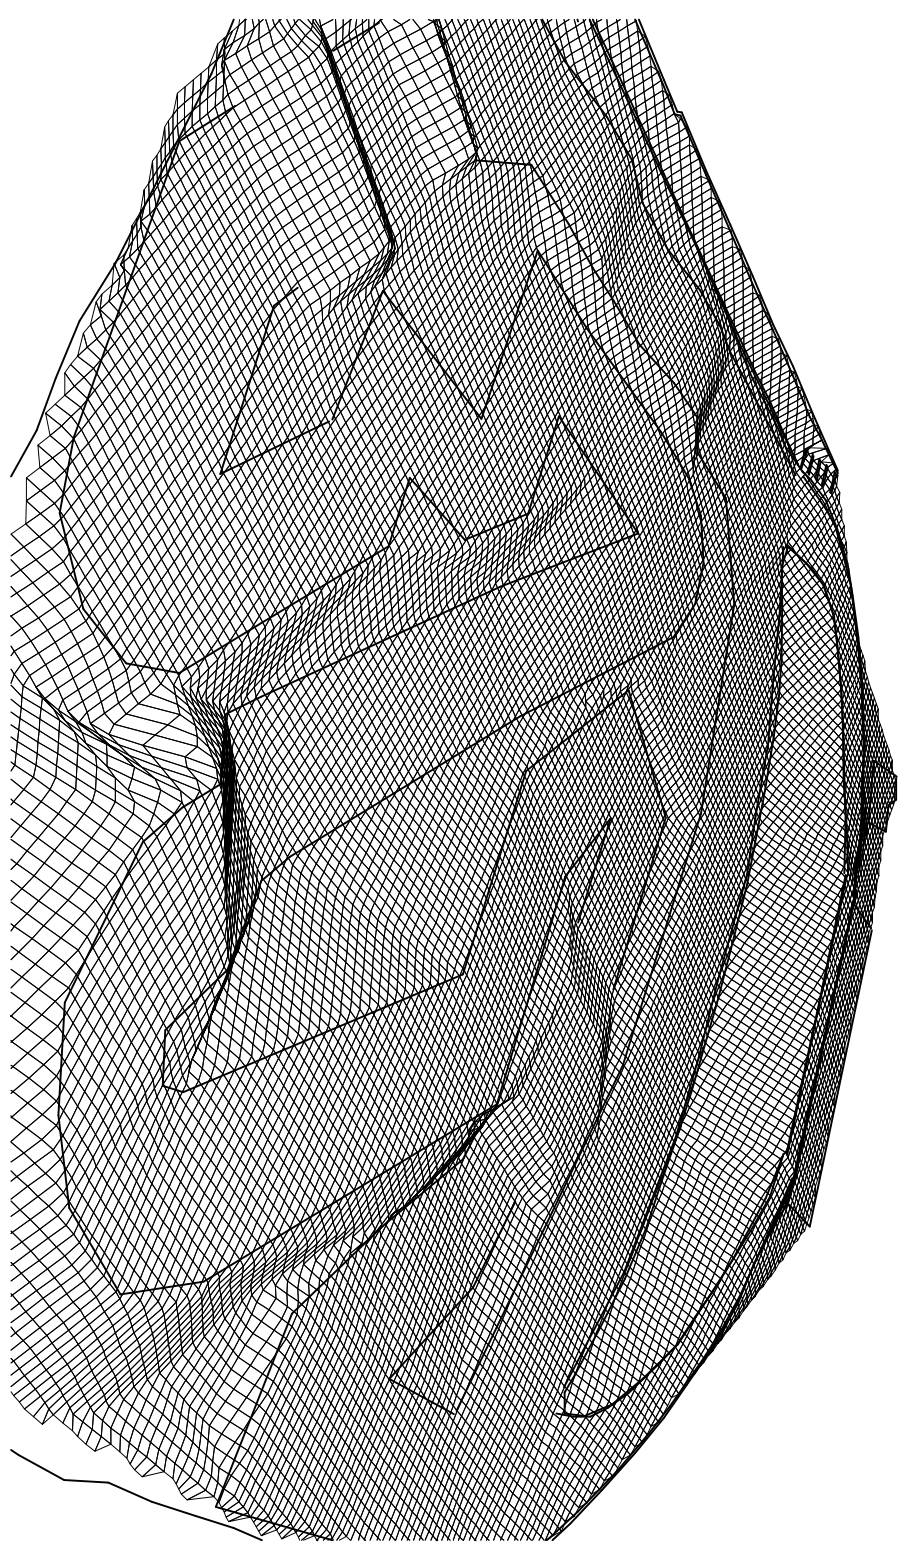
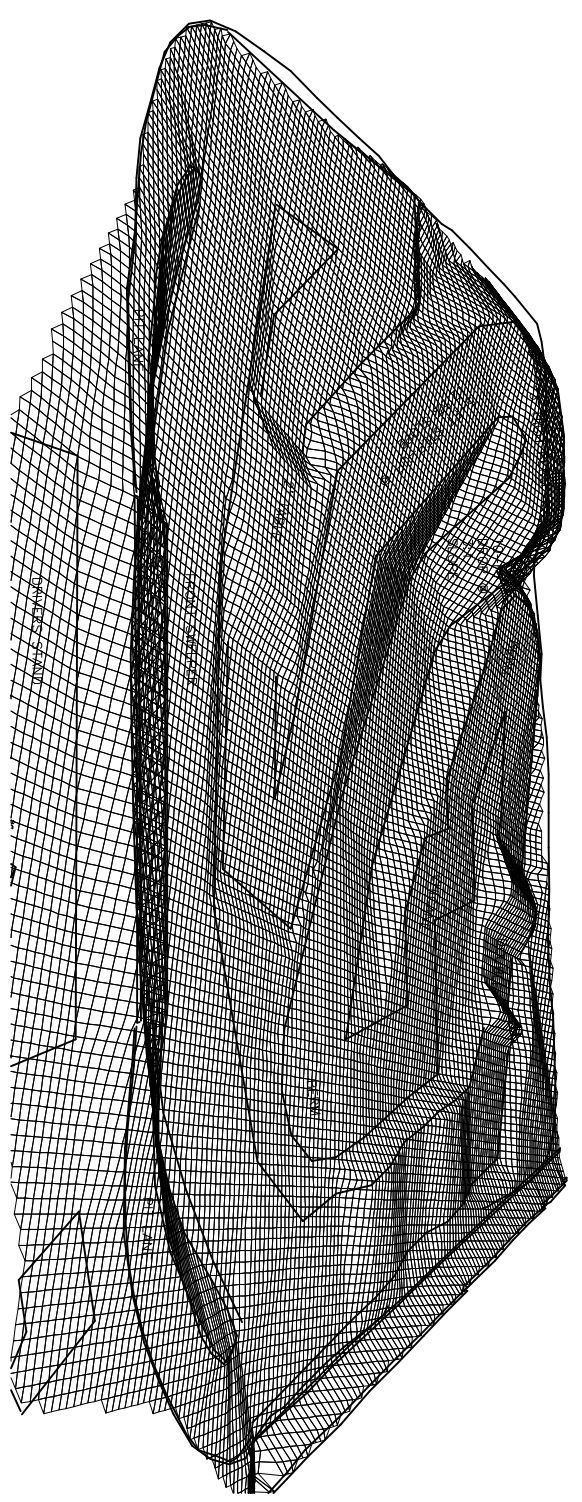


LEGEND	
98	NEW ELEVATION
---	NEW TRACK
97.50	EXISTING ELEVATION
---	EXISTING TRACK

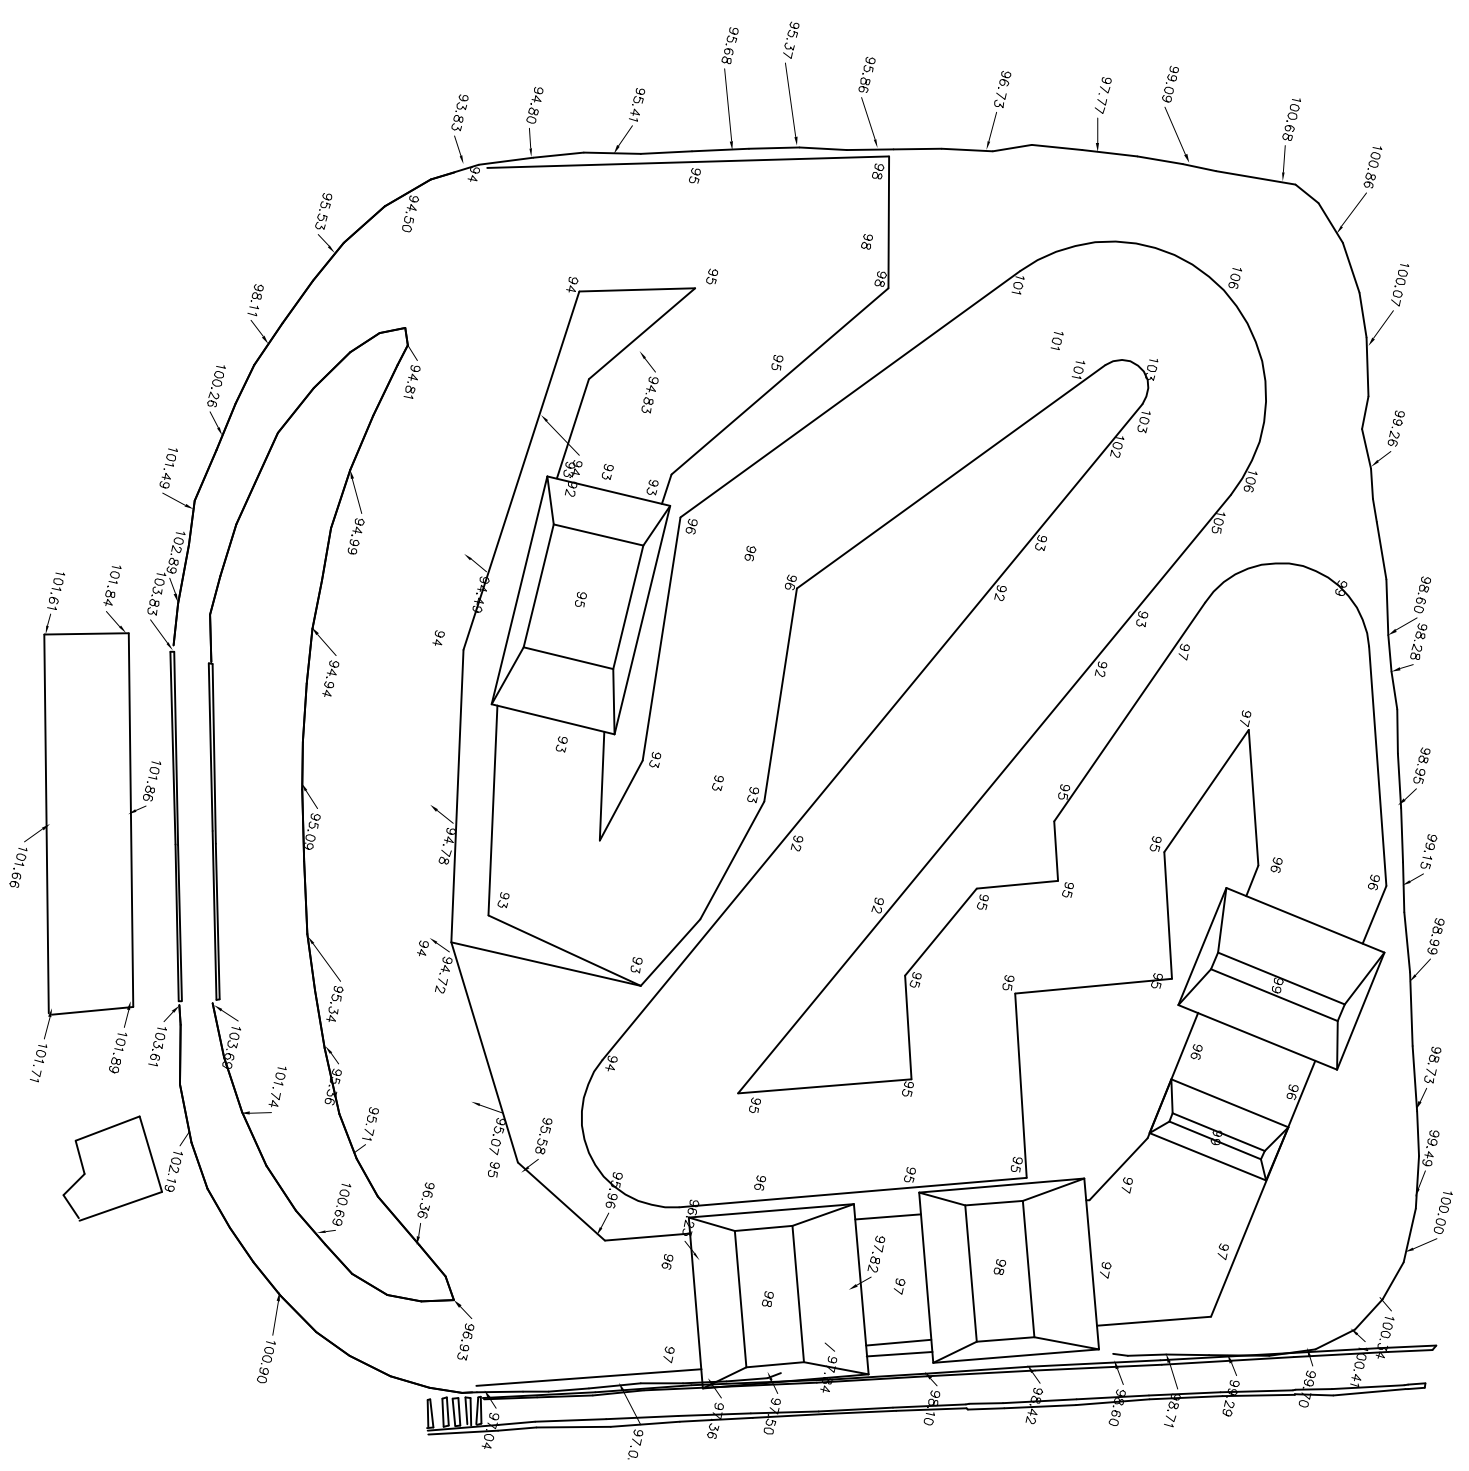

LAYOUT 1

BOULDER CITY R/C

TRACK LAYOUT - 1
MAY 2007