
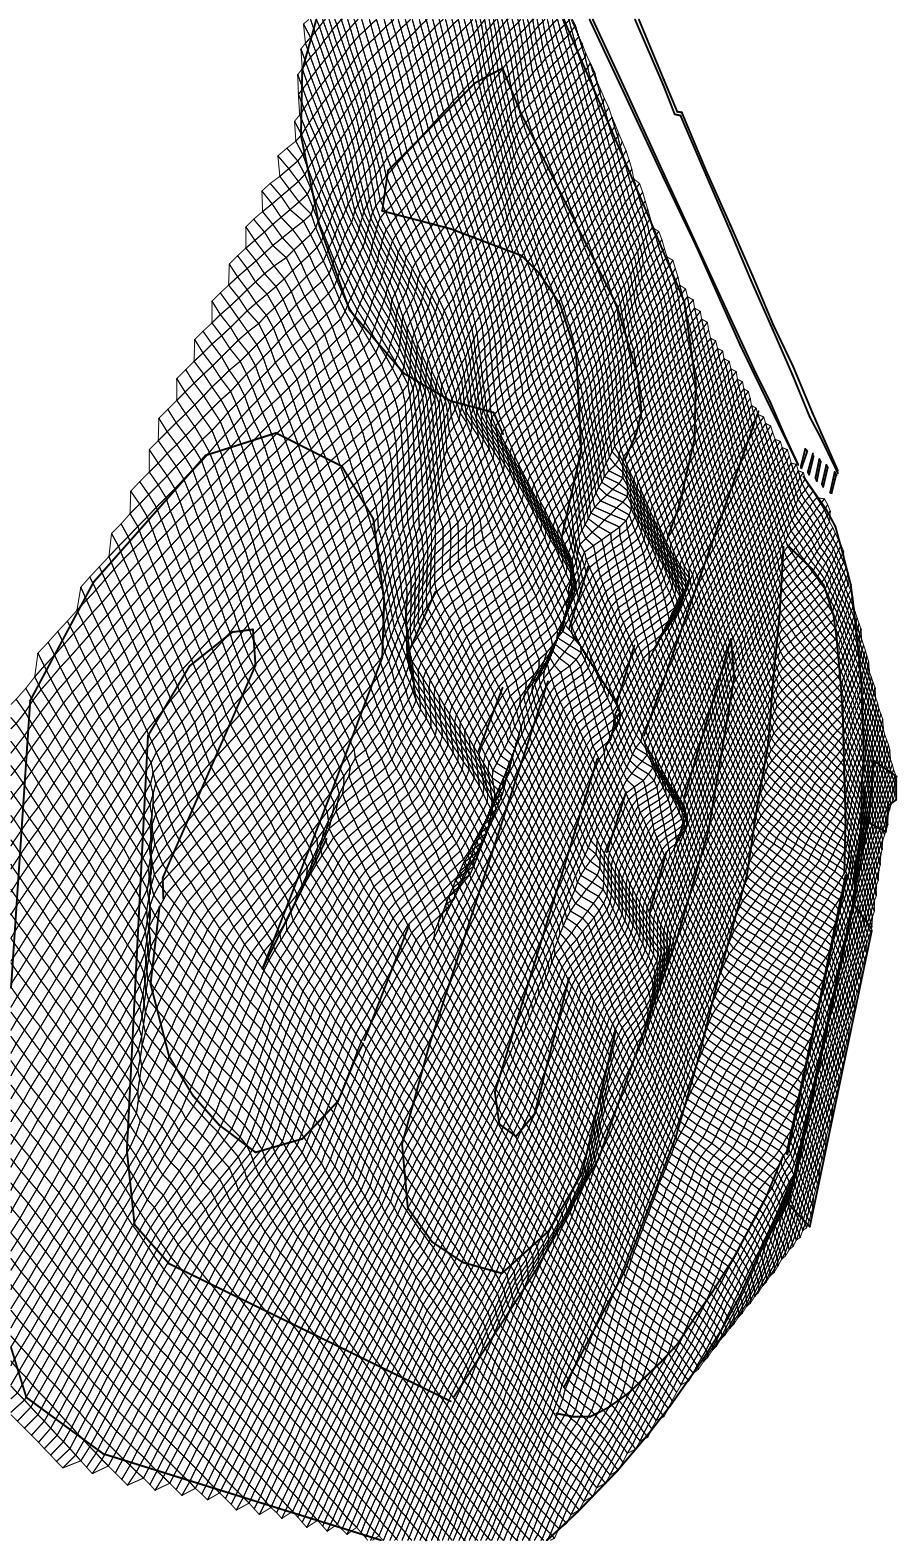
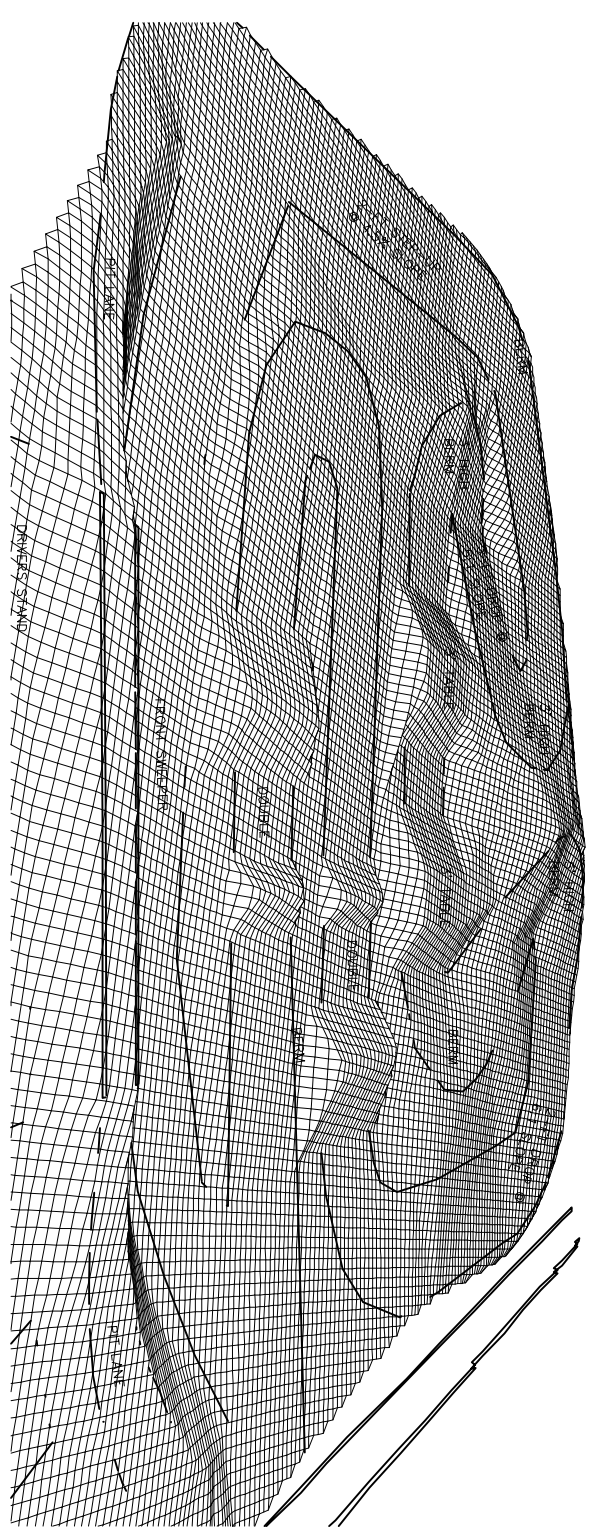


LEGEND	
98	NEW ELEVATION
---	NEW TRACK
97.50	EXISTING ELEVATION
---	EXISTING TRACK

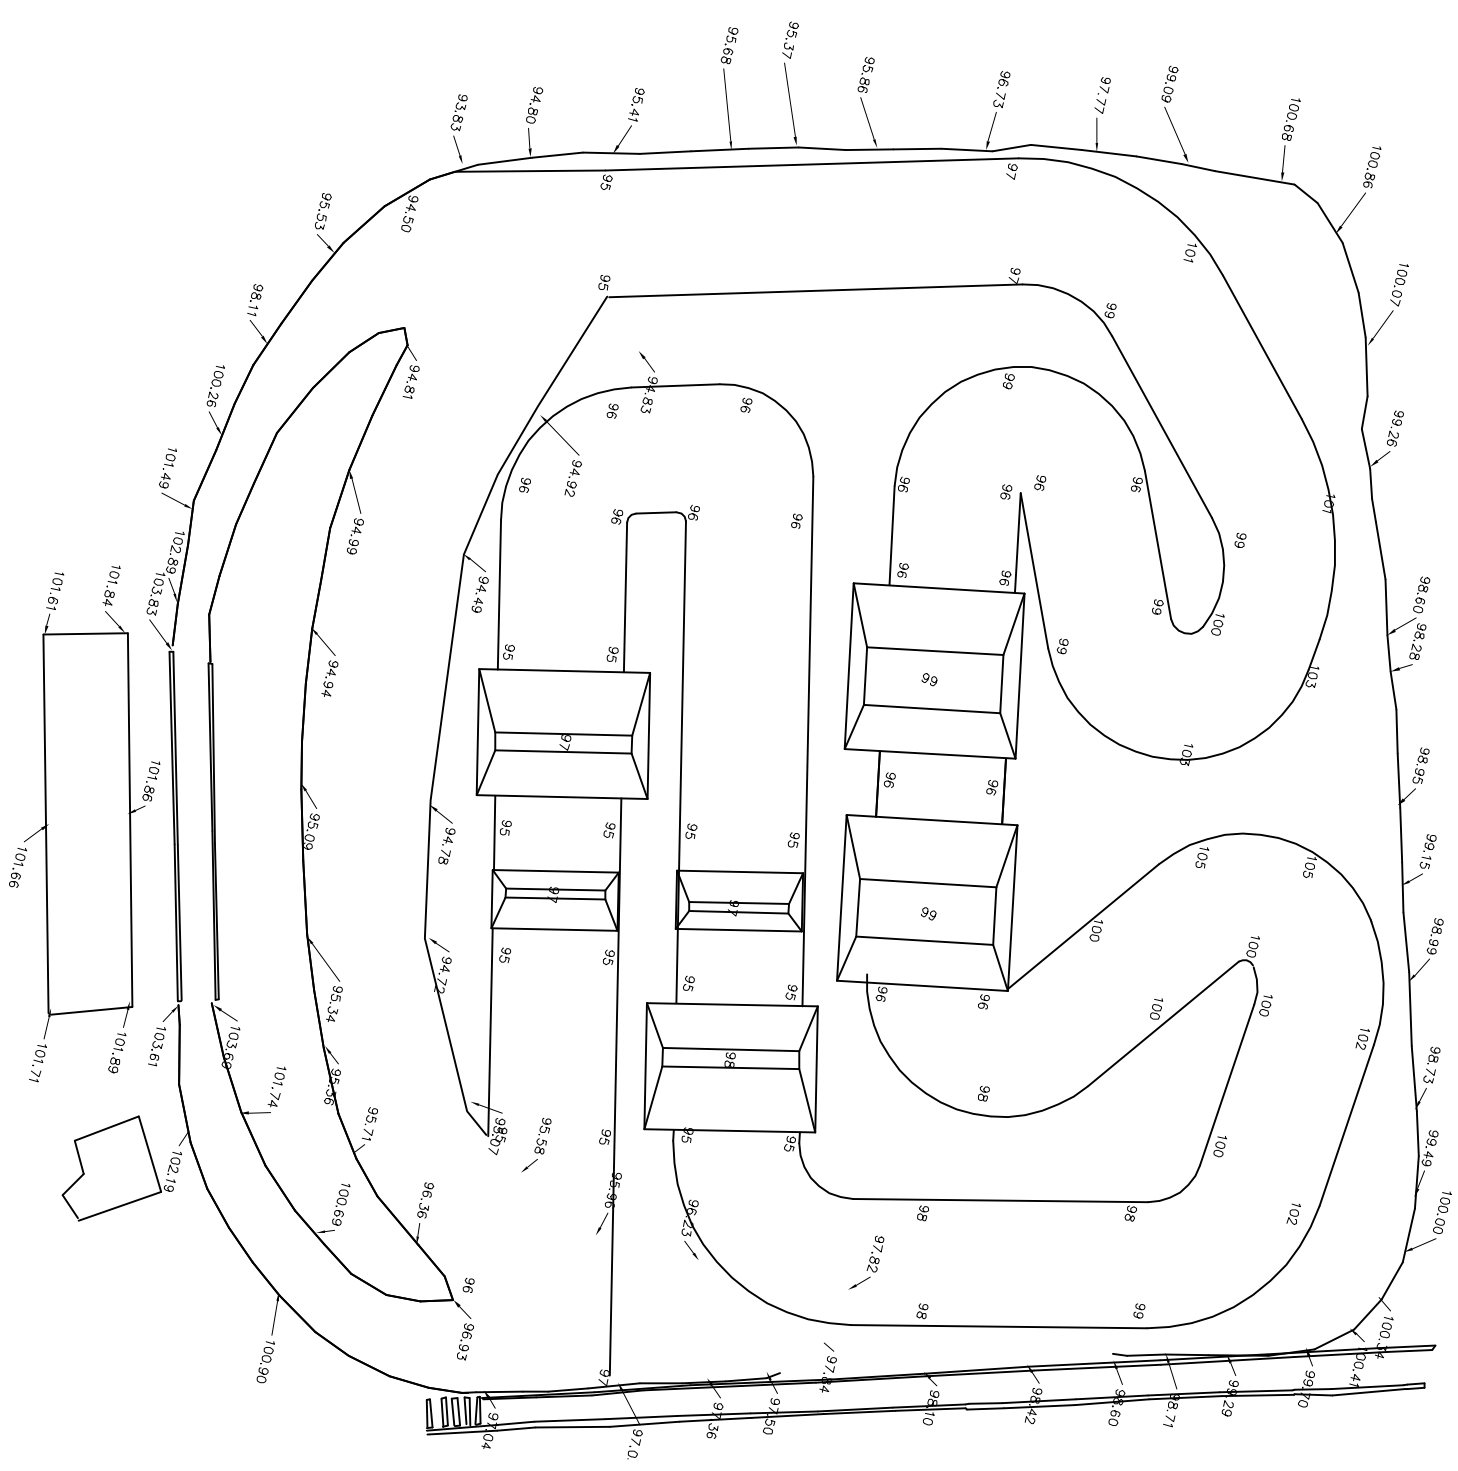

LAYOUT 2

BOULDER CITY R/C

TRACK LAYOUT - 2
MAY 2007